



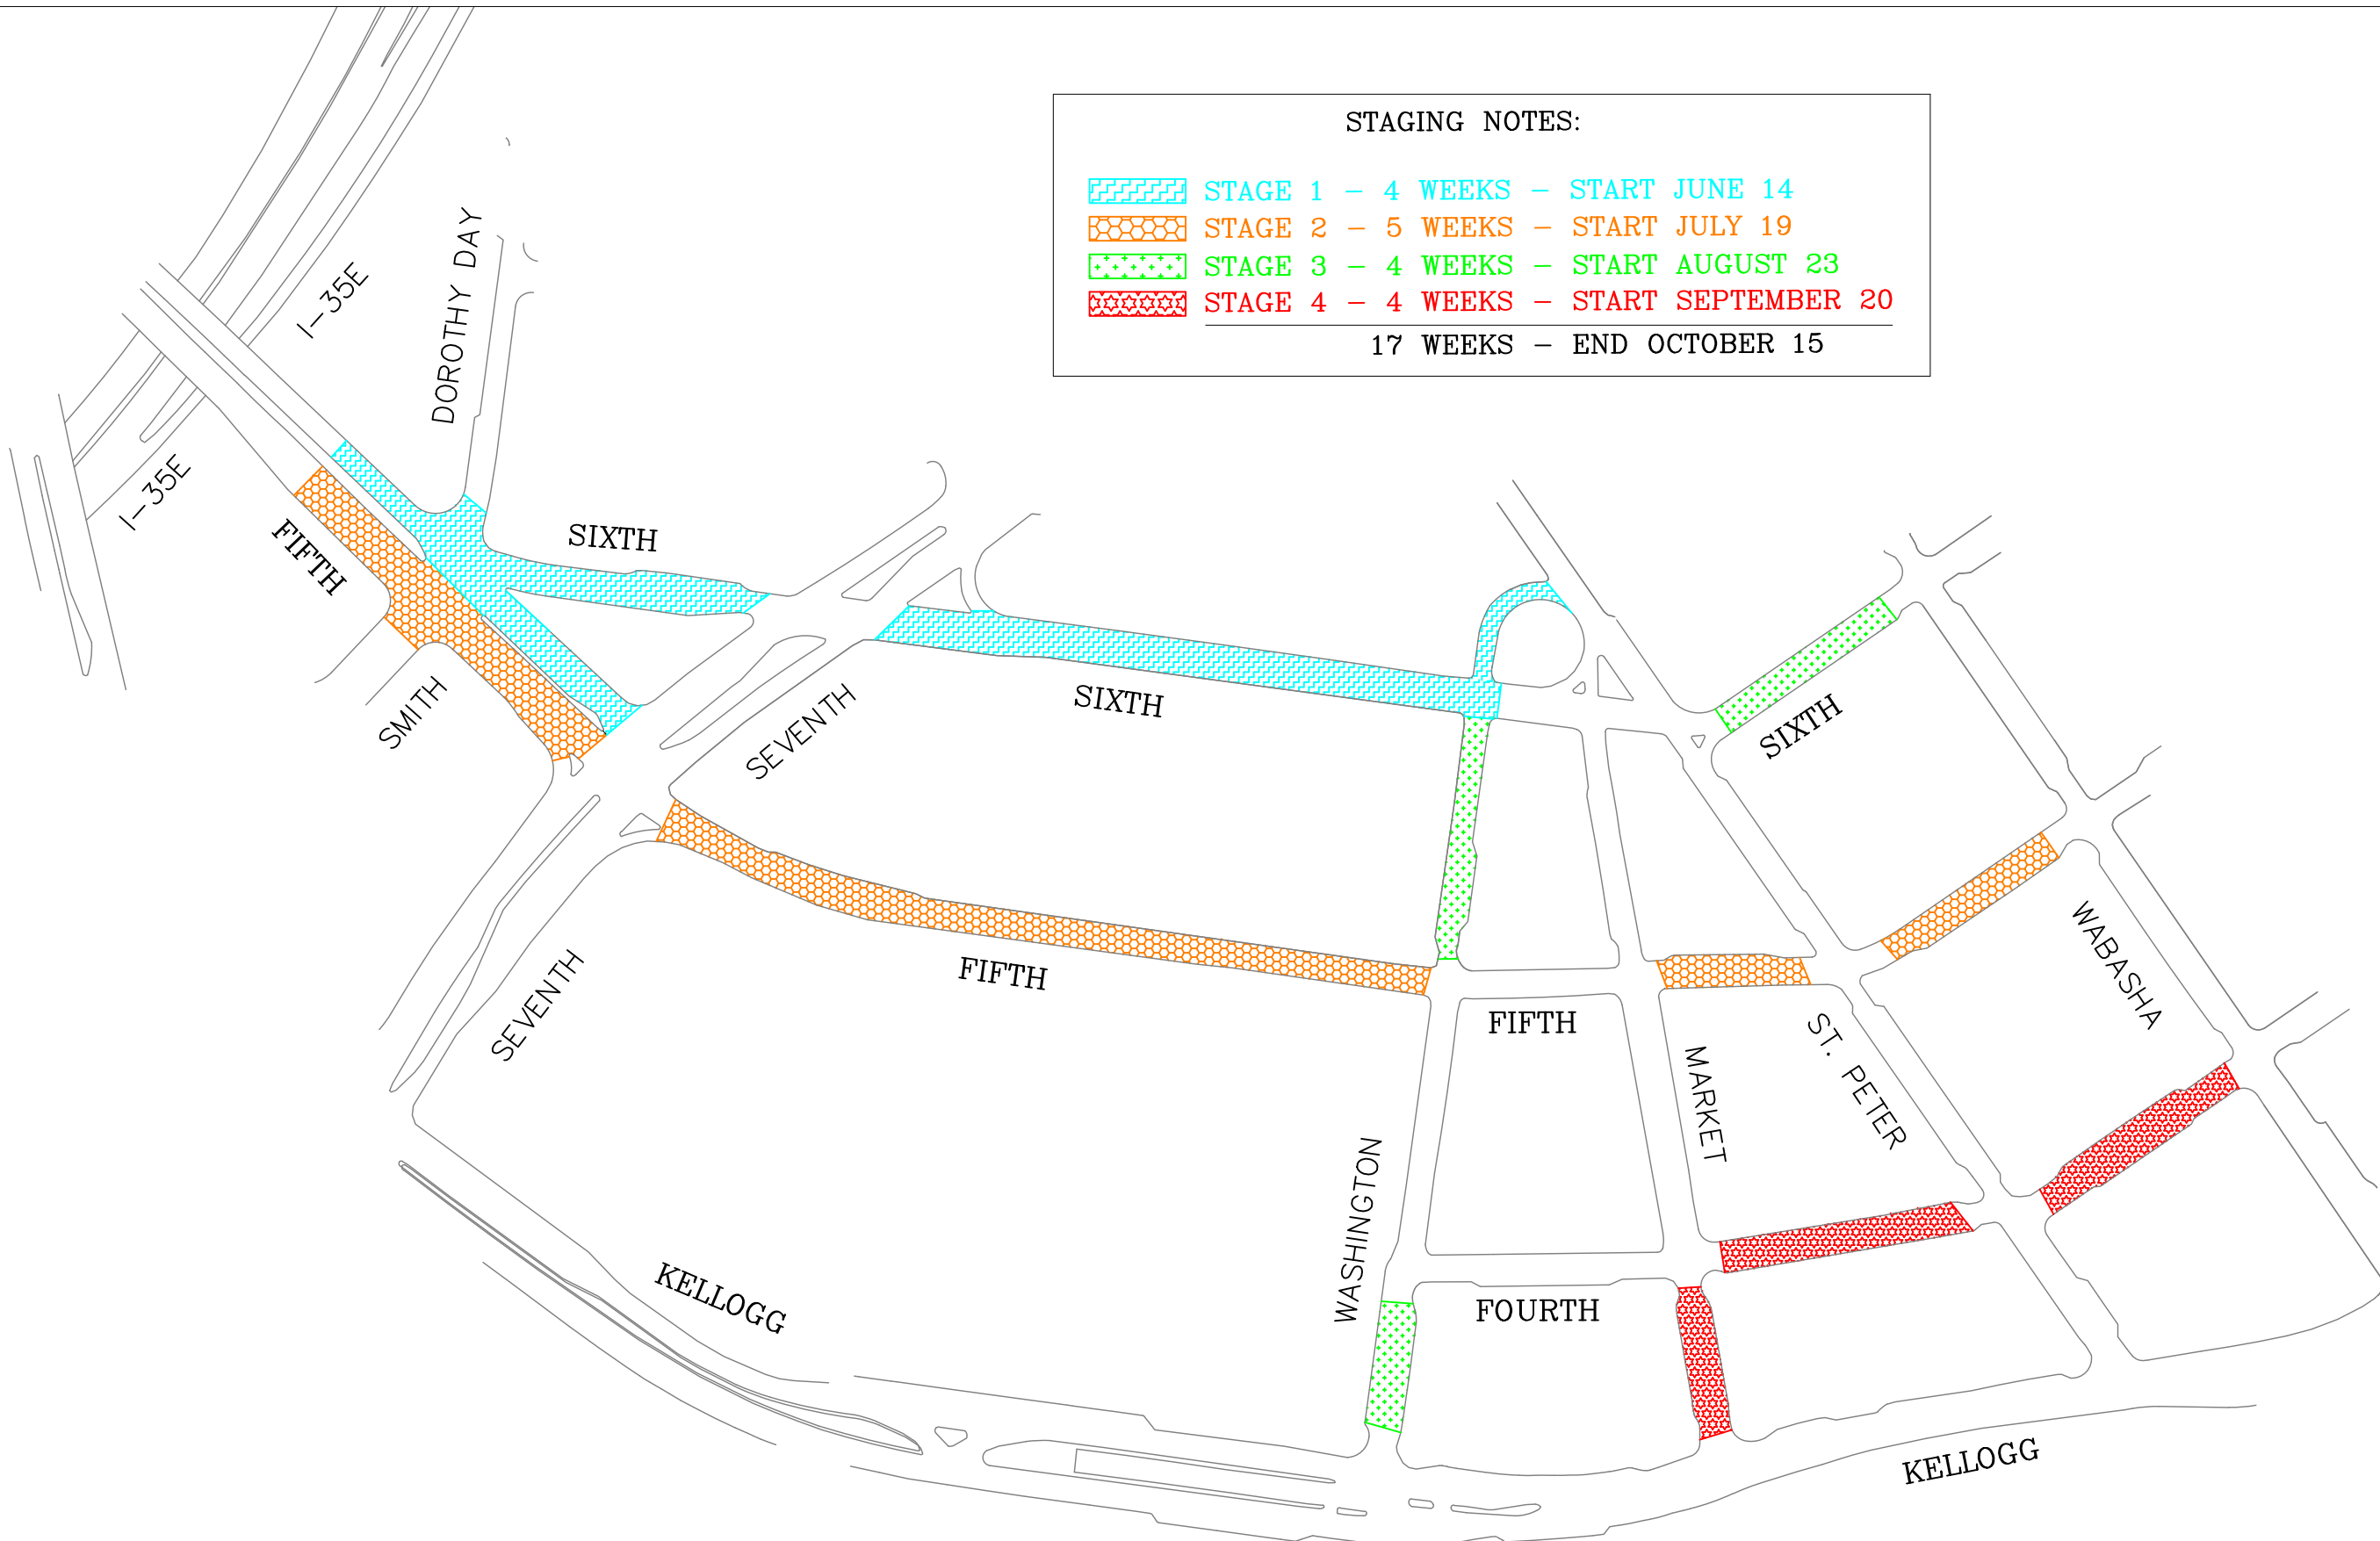


STAGING NOTES:

	STAGE 1 - 4 WEEKS - START JUNE 14
	STAGE 2 - 5 WEEKS - START JULY 19
	STAGE 3 - 4 WEEKS - START AUGUST 23
	STAGE 4 - 4 WEEKS - START SEPTEMBER 20
17 WEEKS - END OCTOBER 15	



DOWNTOWN BRICK STREETS
STAGING PLAN

C:\Users\mcoathe\appdata\local\temp\AcPublish_220152\00-STAGING-DT BRICK STREETS.dwg Feb 02, 2021 - 11:40am



DESIGNED	ERM
DRAWN	ERM
APPROVED	BRM

I HEREBY CERTIFY THAT THIS PLAN WAS PREPARED BY ME OR UNDER MY DIRECT SUPERVISION AND THAT I AM A DULY LICENSED PROFESSIONAL ENGINEER UNDER THE LAWS OF THE STATE OF MINNESOTA

Signature: _____ Date: _____
 BARBARA R. MUNDAHL Lic. No. 43099

PREPARED BY STREET ENGINEERING DIVISION FOR THE CITY OF ST. PAUL, DEPARTMENT OF PUBLIC WORKS

DOWNTOWN BRICK STREETS MILL AND OVERLAY

PROJECT: 21-P-1464
 DRAWER: 12
 DWG. NO. 1625

STATE AID PROJECT NUMBER: 164-261-003, 164-237-004, 164-136-012, 164-134-013, 164-198-025
 CAD NAME: PROJECTS/CURRENT/DT BRICK STREETS/DWG
 DATE: 2/2/2021 SHEET NO. 0 OF 39 SHEETS

